


# HOLMES Jr. HS

1220 Drexel Drive, Davis CA 95616

## SHINGLE ROOF REPLACEMENT PROJECT Project No. 16-03C

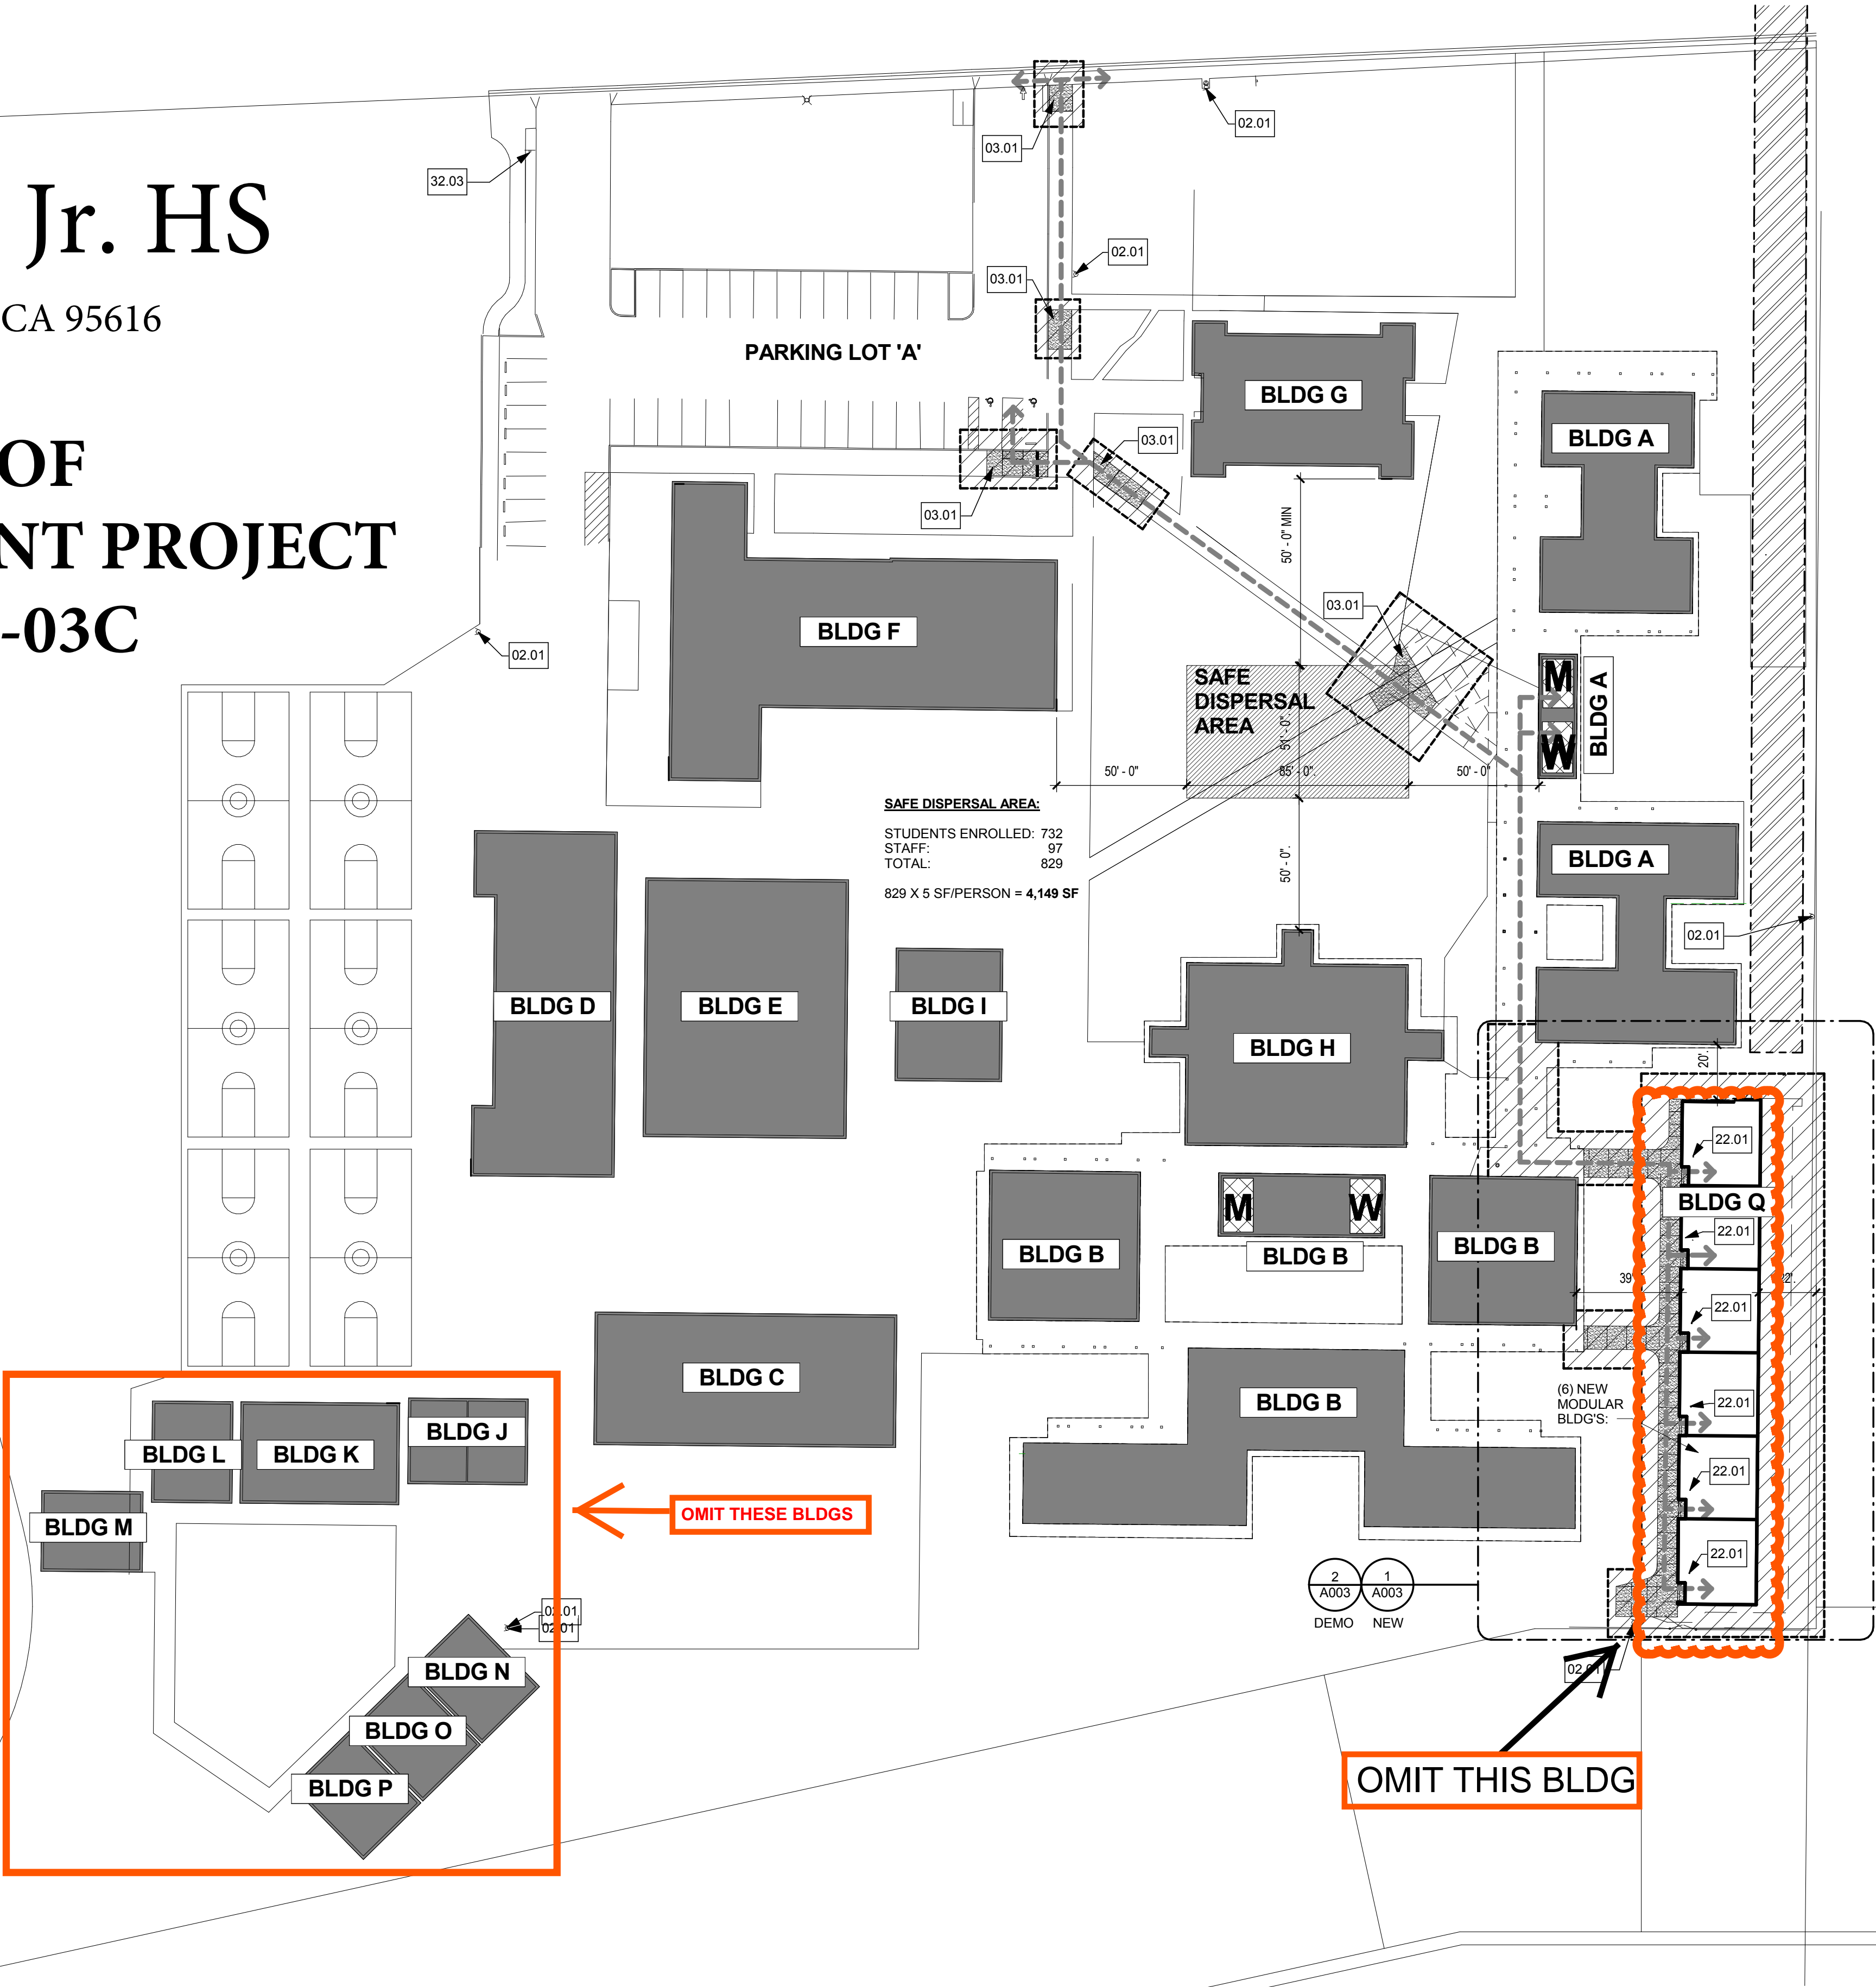

### SITE PLAN for Reference Only

PARKING RATIO CALCULATION					
PARKING LOT	(E) PARKING SPACES	PROVIDED ACCESSIBLE PARKING SPACES	PROVIDED VAN ACCESSIBLE PARKING SPACES	REQUIRED ACCESSIBLE PARKING SPACES	COMPLIES WITH CBC TABLE 11B-208.2
'A'	54	3	1	3 (1 VAN)	YES

SITE PLAN - CODE 1  
1" = 40'-0"

#### LEGEND

BUILDING NUMBER	##
EXISTING BUILDINGS	
SCOPE OF WORK	
NEW PROPOSED BUILDING	
RESTROOM	
ACCESSIBLE PATH OF TRAVEL	

#### BUILDING LEGEND


BLDG A (CLASSROOMS, TOILETS)	DSA # 02-101951, 24996
BLDG B (CLASSROOMS)	DSA # 02-101951, 24996
BLDG C (CLASSROOMS)	DSA # -
BLDG D (MULTI-PURPOSE & LOCKERS)	DSA # 02-106826, 02-101951, 34996
BLDG E (GYMNASIUM)	DSA # 02-101951
BLDG F (CLASSROOMS)	DSA # -
BLDG G (ADMINISTRATION)	DSA # 02-106826
BLDG H (LIBRARY)	DSA # 02-101951
BLDG I (LUNCH SHELTER)	DSA # 02-104216
BLDG J (TOILETS)	DSA # 02-101005
BLDG K (CLASSROOMS)	DSA# UNKNOWN
BLDG L (CLASSROOMS)	DSA# UNKNOWN
BLDG M (CLASSROOMS)	DSA# UNKNOWN
BLDG N (CLASSROOMS)	DSA# UNKNOWN
BLDG O (CLASSROOMS)	DSA# UNKNOWN
BLDG P (CLASSROOMS)	DSA# UNKNOWN
BLDG Q (CLASSROOMS)	NEW BUILDING

#### BARRIER-FREE ACCESS

- PATH OF TRAVEL (P.O.T.): SUCH PATHS SHALL PROVIDE A BARRIER-FREE ACCESS ROUTE WITHOUT ANY ABRUPT CHANGES EXCEEDING 1/2" BEVELED AT 1:2 MAXIMUM SLOPE, EXCEPT THAT LEVEL CHANGES DO NOT EXCEED 1/4" VERTICAL AND IS AT LEAST 48" WIDE. SURFACE IS SLIP RESISTANT, STABLE, FIRM AND SMOOTH. CROSS-SLOPE DOES NOT EXCEED 2% AND SLOPE IN THE DIRECTION OF TRAVEL IS LESS THAN 5% UNLESS OTHERWISE INDICATED. (P.O.T.) SHALL BE MAINTAINED FREE OF OVERHANGING OBSTRUCTIONS TO 80" MINIMUM (11B-307.2) AND PROTRUDING OBJECTS GREATER THAN 4" PROJECTION FROM WALL AND ABOVE 27" AND LESS THAN 80" (11B-307). CONTRACTOR TO VERIFY THAT ALL BARRIERS IN THE PATH OF TRAVEL HAVE BEEN REMOVED OR WILL BE REMOVED UNDER THIS PROJECT, AND PATH OF TRAVEL COMPLIES WITH CBC 11B-206.4.1.
- GATES THAT OCCUR ALONG THE PATH OF TRAVEL SHALL DISPLAY A SIGN STATING "GATE IS TO REMAIN LOCKED IN THE OPEN POSITION DURING SCHOOL HOURS OR DURING ANY PUBLIC FUNCTIONS"
- GATES ACROSS ANY EXIT ROUTE TO A PUBLIC WAY OR TO A SAFE DISPERSAL AREA SHALL HAVE PANIC HARDWARE. SUCH ROUTES AND AREAS ARE TO BE CONFIRMED WITH THE LOCAL FIRE DEPARTMENT AND MODIFICATION MADE AS REQUIRED.
- GRATING LOCATION IN THE SURFACE OF ANY PEDESTRIAN WAYS AT PATH OF TRAVEL SHALL HAVE GRID/OPENINGS IN GRATINGS LIMITED TO 1/2" MAXIMUM IN THE DIRECTION OF TRAVEL.
- ALL EXTERIOR ENTRANCES AND EXITS IDENTIFIED WITH PATH OF TRAVEL SYMBOL ( ) ON THIS PLAN ARE ACCESSIBLE AND COMPLY WITH CBC 11B-206.4.1 AND CBC 11B-404 INCLUDING:
  - 32" CLEAR OPENINGS
  - REQUIRED STRIKE EDGE CLEARANCE AT PULL SIDE OF DOOR (24" FOR FRONT OR LATCH SIDE APPROACH, 36" FOR HINGE SIDE APPROACH
  - LEVEL LANDINGS (2% SLOPE MAXIMUM ON EXTERIOR SIDE, 0.0% ON INTERIOR SIDE)
  - ACCESSIBLE THRESHOLD, HARDWARE, CLOSER, KICKPLATE, ISA SIGN ON EXTERIOR SIDE OF ENTRANCE

#### SHEET NOTES

02.01	(E) FIRE HYDRANT. VERIFY LOCATION ON SITE.
03.01	CONCRETE PAVING, SEE CIVIL DRAWINGS
22.01	(N) BUBBLER TO BE INSTALLED IN THE CLASSROOM AT THE SINK
32.03	TOW-AWAY SIGN ON (E) POST, SEE 8/A004

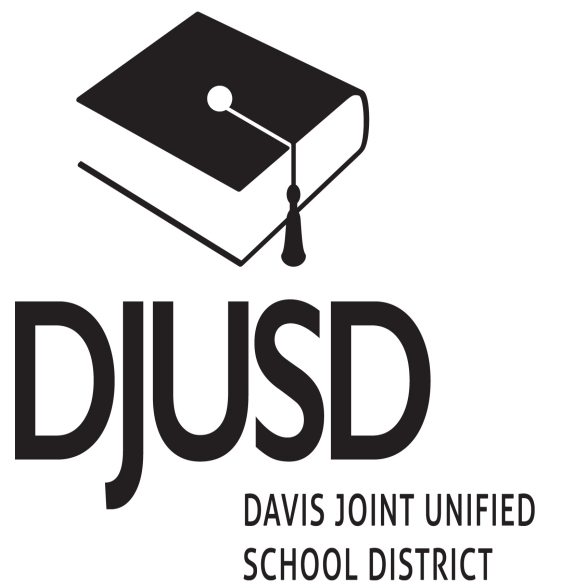

IMPACT  
DJUSD

Holmes Jr.  
High School

1220 Drexel Drive  
Davis, California 95616

FILE NO. 57-H3

IDENTIFICATION STAMP  
DIVISION OF THE STATE ARCHITECT

APPL.

ACS \_\_\_\_\_ FLS \_\_\_\_\_ SSS \_\_\_\_\_

DATE \_\_\_\_\_

Rev.	Issue	Date
1	DSA SUBMITTAL	02.02.15

Scale:  
As indicated

Drawing Description:  
SITE PLAN -  
BUILDING CODE  
DATA

Building Typology:

Sheet Number:

A001