



VICINITY MAP

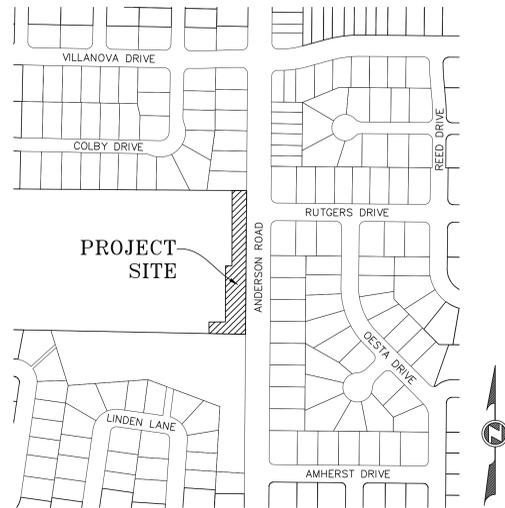

PARKING LOT IMPROVEMENT PLANS FOR CESAR CHAVEZ ELEMENTARY SCHOOL

CITY OF DAVIS

YOLO COUNTY, CA

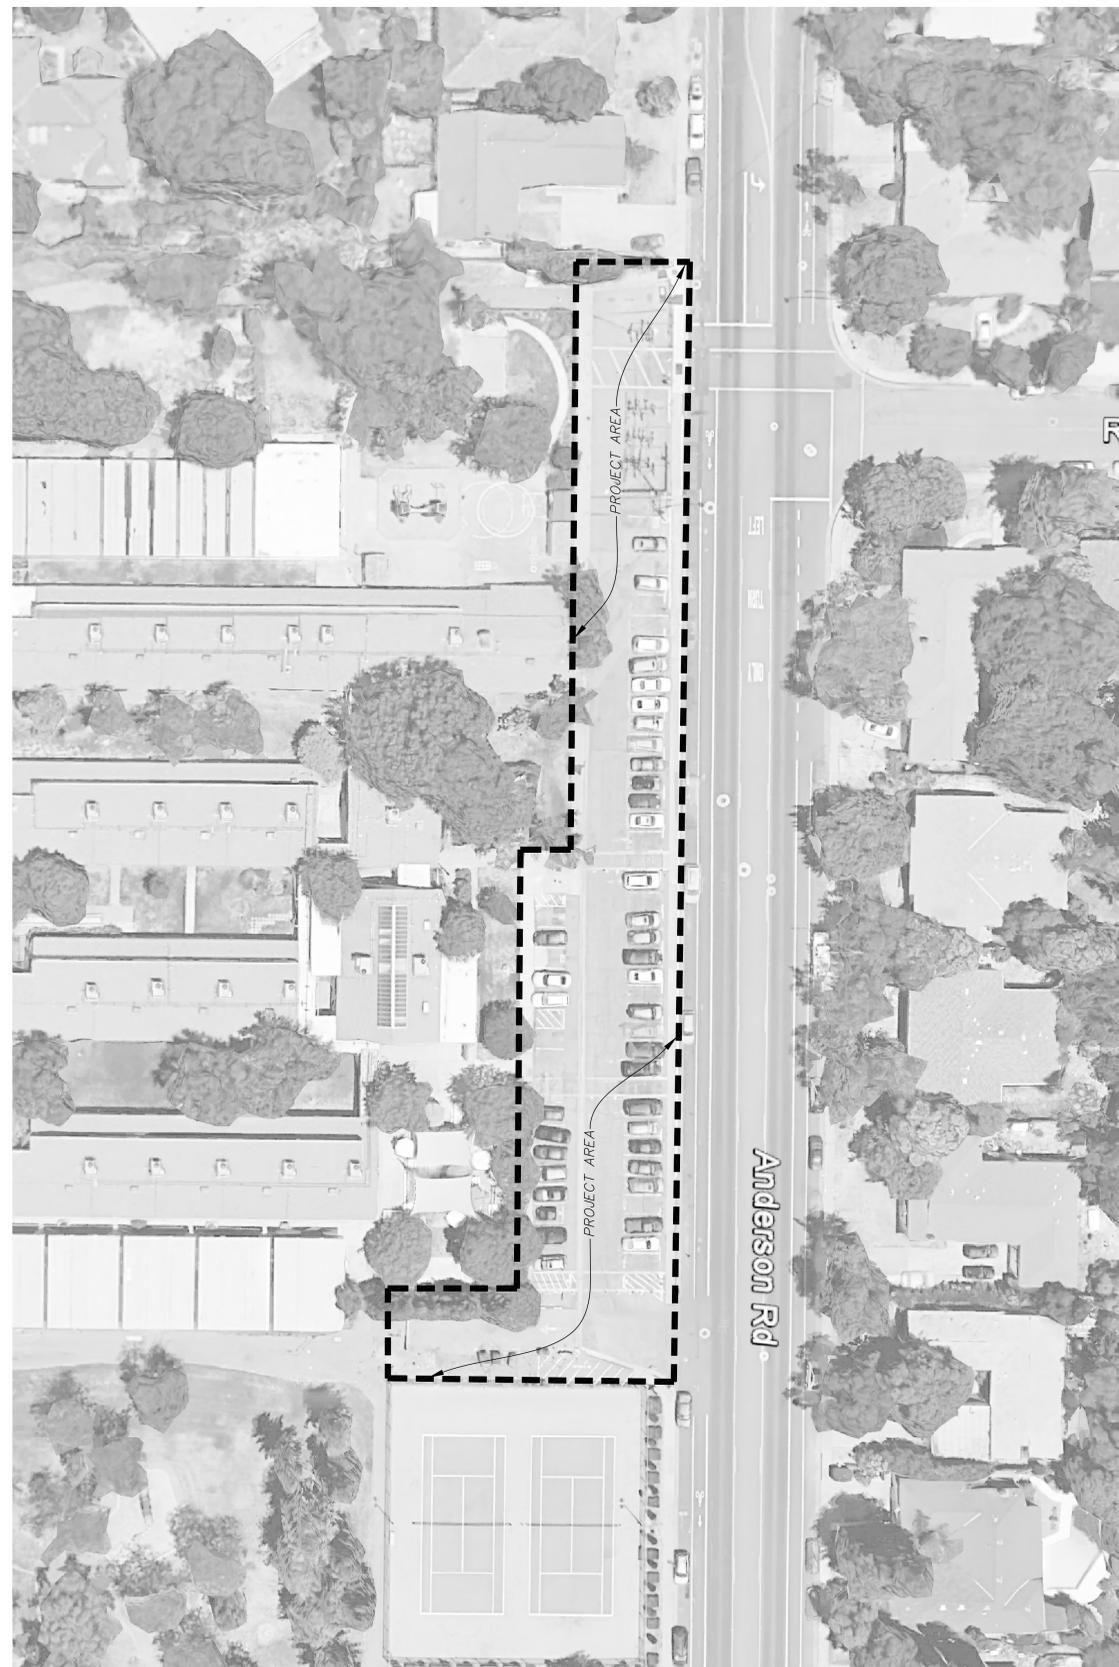

LEGEND

PROPOSED	EXISTING	DESCRIPTION
12" SD	12" SD	STORM DRAIN AND MANHOLE
12" SS	12" SS	SANITARY SEWER AND MANHOLE
12" SM	12" SM	SANITARY SEWER FORCE MAIN
⊕	⊕	SEWER PUMP STATION
⊕	⊕	FIRE HYDRANT AND VALVE ASSEMBLY
⊕	⊕	WATER MAIN, VALVE, & BLOWOFF VALVE
—JT—	—JT—	JOINT UTILITY TRENCH
—GAS—	—GAS—	GAS MAIN
—2"E—	—(OH)E—	ELECTRICAL LINE } UG-UNDERGROUND
—2"TEB—	—(OH)T—	TELEPHONE LINE } OH-OVERHEAD
—SL—	—SL—	STREET LIGHT CONDUIT, WIRING & PULL BOX
—SL—	—SL—	STREET LIGHT SERVICE POINT AT UTILITY CO. BOX
⊕	⊕	STREET LIGHT AND POLE
⊕	⊕	UTILITY POLE WITH DOWN GUY & ANCHOR
⊕	⊕	POWER POLE, TELEPHONE POLE, JOINT POLE
X	X	FENCE
—	—	VERTICAL CURB, GUTTER & SIDEWALK WITH DRIVEWAY
⊕	⊕	CATCH BASIN OR DRAINAGE INLET
—	—	FLOWLINE OF DITCH OR SWALE
—	—	DIRECTION OF SURFACE DRAINAGE FLOW
—	—	CUT OR FILL SLOPE
—	—	RIGHT OF WAY OR PROPERTY LINE
—	—	STREET CENTERLINE OR BASELINE
⊕	⊕	SURVEY MONUMENT
⊕	⊕	SIGN
⊕	⊕	TREE
⊕	⊕	TREE TO BE REMOVED
—	—	EXISTING GROUND SURFACE ELEVATION
—	—	EDGE OF PAVEMENT AND ELEVATION
—	—	FLOW LINE GRADE
—	—	TOP OF CURB GRADE/ASPHALT GRADE
—	—	FINISHED CONCRETE GRADE
—	—	MATCH EXISTING GRADE (FIELD VERIFY)
—	—	PUBLIC UTILITY EASEMENT
—	—	ROLL CURB, GUTTER, & SIDEWALK


SHEET INDEX

NO.	TITLE
1	TITLE SHEET
2	ABBREVIATIONS & GENERAL NOTES
3	TOPOGRAPHIC SURVEY & DEMOLITION PLAN
4	CIVIL SITE PLAN
5	GRADING DRAINAGE & UTILITY PLAN
6	SIGNING & STRIPING PLAN
7	EROSION & SEDIMENTATION CONTROL PLAN

BENCH MARK

DESIGNATION - RWF1
 FID - DK4487
 DESCRIPTION:
 THE STATION IS LOCATED ABOUT 2.5 MI (4.0 KM) NORTH OF DAVIS AND IS SET IN THE HEADWALL OF A DRAINAGE CANAL.
 TO REACH THE STATION FROM THE INTERSECTION OF STATE HIGHWAY 113 AND YOLO COUNTY ROAD 29, GO EAST ON ROAD 29 FOR 0.8 MI (1.3 KM) TO A SIDE ROAD RIGHT, ROAD 101A. TURN RIGHT AND GO SOUTHEAST ON ROAD 101A FOR ABOUT 0.3 MI (0.5 KM) TO THE STATION ON THE RIGHT.
 THE STATION IS A 2 IN ALUMINUM DISK SET IN THE TOP OF THE SOUTH END OF A CONCRETE HEADWALL ON THE WEST SIDE OF ROAD 101A, THE NORTH EXTENSION OF F STREET IN DAVIS. IT IS 47 FT (14.3 M) WEST OF THE CENTERLINE OF THE ROAD, 3.5 FT (1.1 M) NORTHEAST OF A 5 IN STEEL CABLE GATE POST AND 0.8 FT (0.2 M) NORTH OF THE SOUTH END OF THE HEADWALL.

ELEVATION = 40.46
 DATUM: NAVD 88

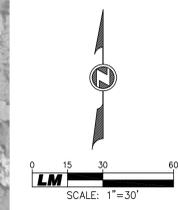

	BY APP'D
	DESCRIPTION
	DATE
	REV.
LM LAUGENOUR AND MEIKE CIVIL ENGINEERING AND SURVEYING CORPORATION 400 COLLEGE BLVD., SUITE 200, DAVIS, CA 95618 P.O. BOX 828, WOODLAND, CALIFORNIA 95776 • FAX: (530) 867-4802	
BY: <i>Bryan P. Bonino</i>	DATE: 04-29-16 P.E. 41804
TITLE SHEET PARKING LOT IMPROVEMENT PLANS CESAR CHAVEZ ELEMENTARY SCHOOL CITY OF DAVIS, CALIFORNIA	
JOB NO. 1019-3 DESIGNED PF DRAWN DJB FILE CHECKED BPB DATE 04-29-16 SCALE 1"=40' SHEET 1 OF 7	

X:\Land Projects\1019-3\vwg\1019-3_C01.dwg