


HOLMES Jr. HS
1220 Drexel, Davis CA 95616

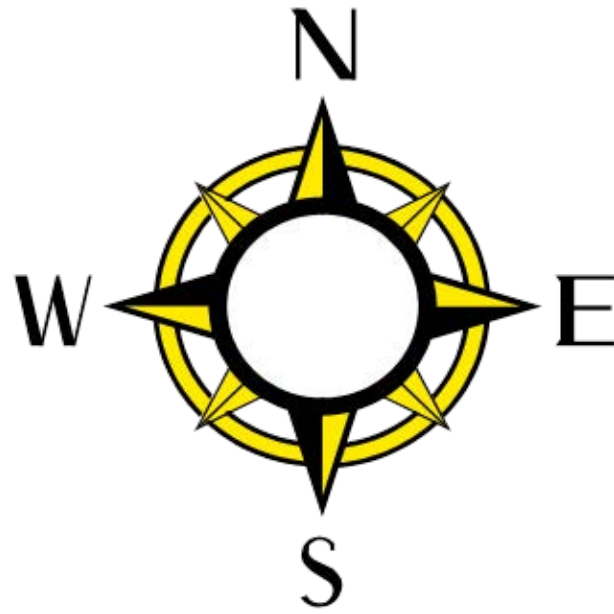

Remove (E) Wood Support Beams

Contractor Staging Area

Bldgs Omitted from Scope

CAMPUS WIDE PAINTING
PN 16-07A

PARKING RATIO CALCULATION					
PARKING LOT	(E) PARKING SPACES	PROVIDED ACCESSIBLE PARKING SPACES	PROVIDED VAN ACCESSIBLE PARKING SPACES	REQUIRED ACCESSIBLE PARKING SPACES	COMPLIES WITH CBC TABLE 11B-208.2
'A'	54	3	1	3 (1 VAN)	YES


SITE PLAN - CODE

1

1" = 40'-0"

LEGEND

- BUILDING NUMBER
- EXISTING BUILDINGS
- SCOPE OF WORK
- NEW PROPOSED BUILDING
- RESTROOM
- ACCESSIBLE PATH OF TRAVEL

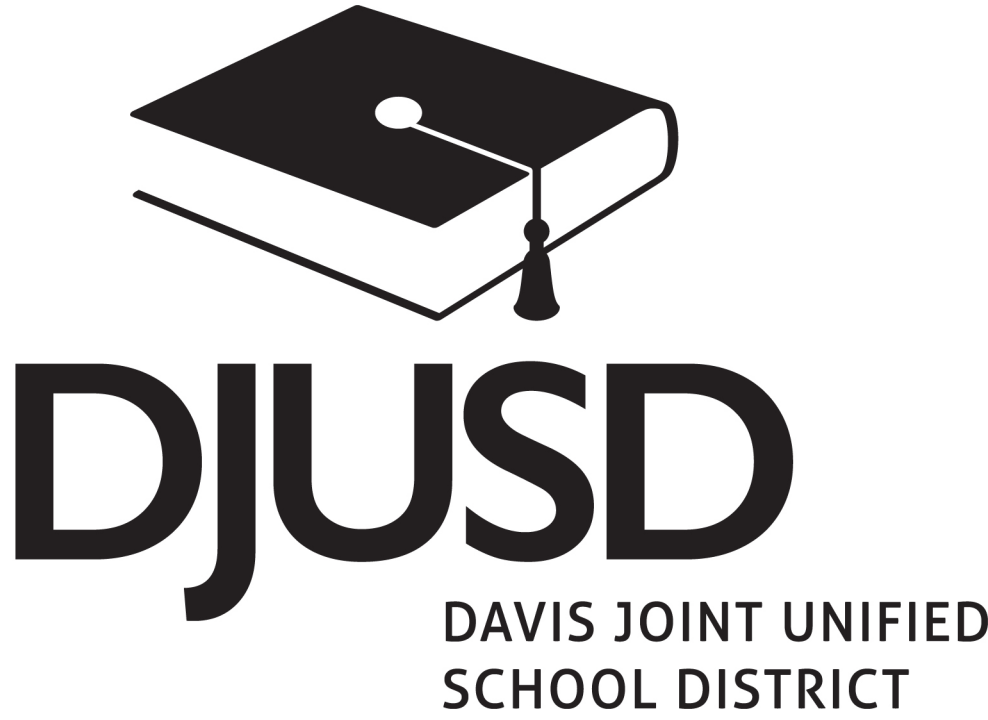

BUILDING LEGEND

BLDG A (CLASSROOMS, TOILETS)	DSA # 02-101951, 24996
BLDG B (CLASSROOMS)	DSA # 02-101951, 24996
BLDG C (CLASSROOMS)	DSA # -
BLDG D (MULTI-PURPOSE & LOCKERS)	DSA # 02-106826, 02-101951, 34996
BLDG E (GYMNASIUM)	DSA # 02-101951
BLDG F (CLASSROOMS)	DSA # -
BLDG G (ADMINISTRATION)	DSA # 02-106826
BLDG H (LIBRARY)	DSA # 02-101951
BLDG I (LUNCH SHELTER)	DSA # 02-104216
BLDG J (TOILETS)	DSA # 02-101005
BLDG K (CLASSROOMS)	DSA# UNKNOWN
BLDG L (CLASSROOMS)	DSA# UNKNOWN
BLDG M (CLASSROOMS)	DSA# UNKNOWN
BLDG N (CLASSROOMS)	DSA# UNKNOWN
BLDG O (CLASSROOMS)	DSA# UNKNOWN
BLDG P (CLASSROOMS)	DSA# UNKNOWN
BLDG Q (CLASSROOMS)	NEW BUILDING

IMPACT
DJUSD

Holmes Jr.
High School

1220 Drexel Drive
Davis, California 95616

BARRIER-FREE ACCESS

- PATH OF TRAVEL (P.O.T.): SUCH PATHS SHALL PROVIDE A BARRIER-FREE ACCESS ROUTE WITHOUT ANY ABRUPT CHANGES EXCEEDING 1/2" BEVELED AT 1:2 MAXIMUM SLOPE, EXCEPT THAT LEVEL CHANGES DO NOT EXCEED 1/4" VERTICAL AND IS AT LEAST 48" WIDE, SURFACE IS SLIP RESISTANT, STABLE, FIRM AND SMOOTH. CROSS-SLOPE DOES NOT EXCEED 2% AND SLOPE IN THE DIRECTION OF TRAVEL IS LESS THAN 5% UNLESS OTHERWISE INDICATED. (P.O.T.) SHALL BE MAINTAINED FREE OF OVERHANGING OBSTRUCTIONS TO 80" MINIMUM (11B-307.2) AND PROTRUDING OBJECTS GREATER THAN 4" PROJECTION FROM WALL AND ABOVE 27" AND LESS THAN 80" (11B-307). CONTRACTOR TO VERIFY THAT ALL BARRIERS IN THE PATH OF TRAVEL HAVE BEEN REMOVED OR WILL BE REMOVED UNDER THIS PROJECT, AND PATH OF TRAVEL COMPLIES WITH CBC 11B-206.4.1.
- GATES THAT OCCUR ALONG THE PATH OF TRAVEL SHALL DISPLAY A SIGN STATING "GATE IS TO REMAIN LOCKED IN THE OPEN POSITION DURING SCHOOL HOURS OR DURING ANY PUBLIC FUNCTIONS"
- GATES ACROSS ANY EXIT ROUTE TO A PUBLIC WAY OR TO A SAFE DISPERSAL AREA SHALL HAVE PANIC HARDWARE. SUCH ROUTES AND AREAS ARE TO BE CONFIRMED WITH THE LOCAL FIRE DEPARTMENT AND MODIFICATION MADE AS REQUIRED.
- GRATING LOCATION IN THE SURFACE OF ANY PEDESTRIAN WAYS AT PATH OF TRAVEL SHALL HAVE GRID/OPENINGS IN GRATINGS LIMITED TO 1/2" MAXIMUM IN THE DIRECTION OF TRAVEL.
- ALL EXTERIOR ENTRANCES AND EXITS IDENTIFIED WITH PATH OF TRAVEL SYMBOL () ON THIS PLAN ARE ACCESSIBLE AND COMPLY WITH CBC 11B-206.4.1 AND CBC 11B-404 INCLUDING:
 - 32" CLEAR OPENINGS
 - REQUIRED STRIKE EDGE CLEARANCE AT PULL SIDE OF DOOR (24" FOR FRONT OR LATCH SIDE APPROACH, 36" FOR HINGE SIDE APPROACH)
 - LEVEL LANDINGS (2% SLOPE MAXIMUM ON EXTERIOR SIDE, 0.0% ON INTERIOR SIDE)
 - ACCESSIBLE THRESHOLD, HARDWARE, CLOSER, KICKPLATE, ISA SIGN ON EXTERIOR SIDE OF ENTRANCE

FILE NO. 57-H3

IDENTIFICATION STAMP
DIVISION OF THE STATE ARCHITECT

APPL.

ACS _____ FLS _____ SSS _____

DATE _____

Rev.	Issue	Date
1	DSA SUBMITTAL	02.02.15

SHEET NOTES

- 02.01 (E) FIRE HYDRANT. VERIFY LOCATION ON SITE.
- 03.01 CONCRETE PAVING, SEE CIVIL DRAWINGS
- 22.01 (N) BUBBLER TO BE INSTALLED IN THE CLASSROOM AT THE SINK
- 32.03 TOW-AWAY SIGN ON (E) POST, SEE 8/A004

Scale:
As indicated

Drawing Description:
SITE PLAN -
BUILDING CODE
DATA

Building Typology:

Sheet Number:

A001

ADDENDA No.1
SK-02
2/23/2016