


C:\Users\ambar\OneDrive\Documents\Revit\Load\Revit\19150_A\MASTER_418_CENTRAL_amber\whitner.rvt 4/7/2020 1:07:33 PM

IF THIS SHEET IS NOT 30"x42", IT IS A REDUCED PRINT - SCALE ACCORDINGLY

C:\Users\ambar\OneDrive\Documents\Revit\Load\Revit\19150_A\MASTER_418_CENTRAL_amber\whitner.rvt

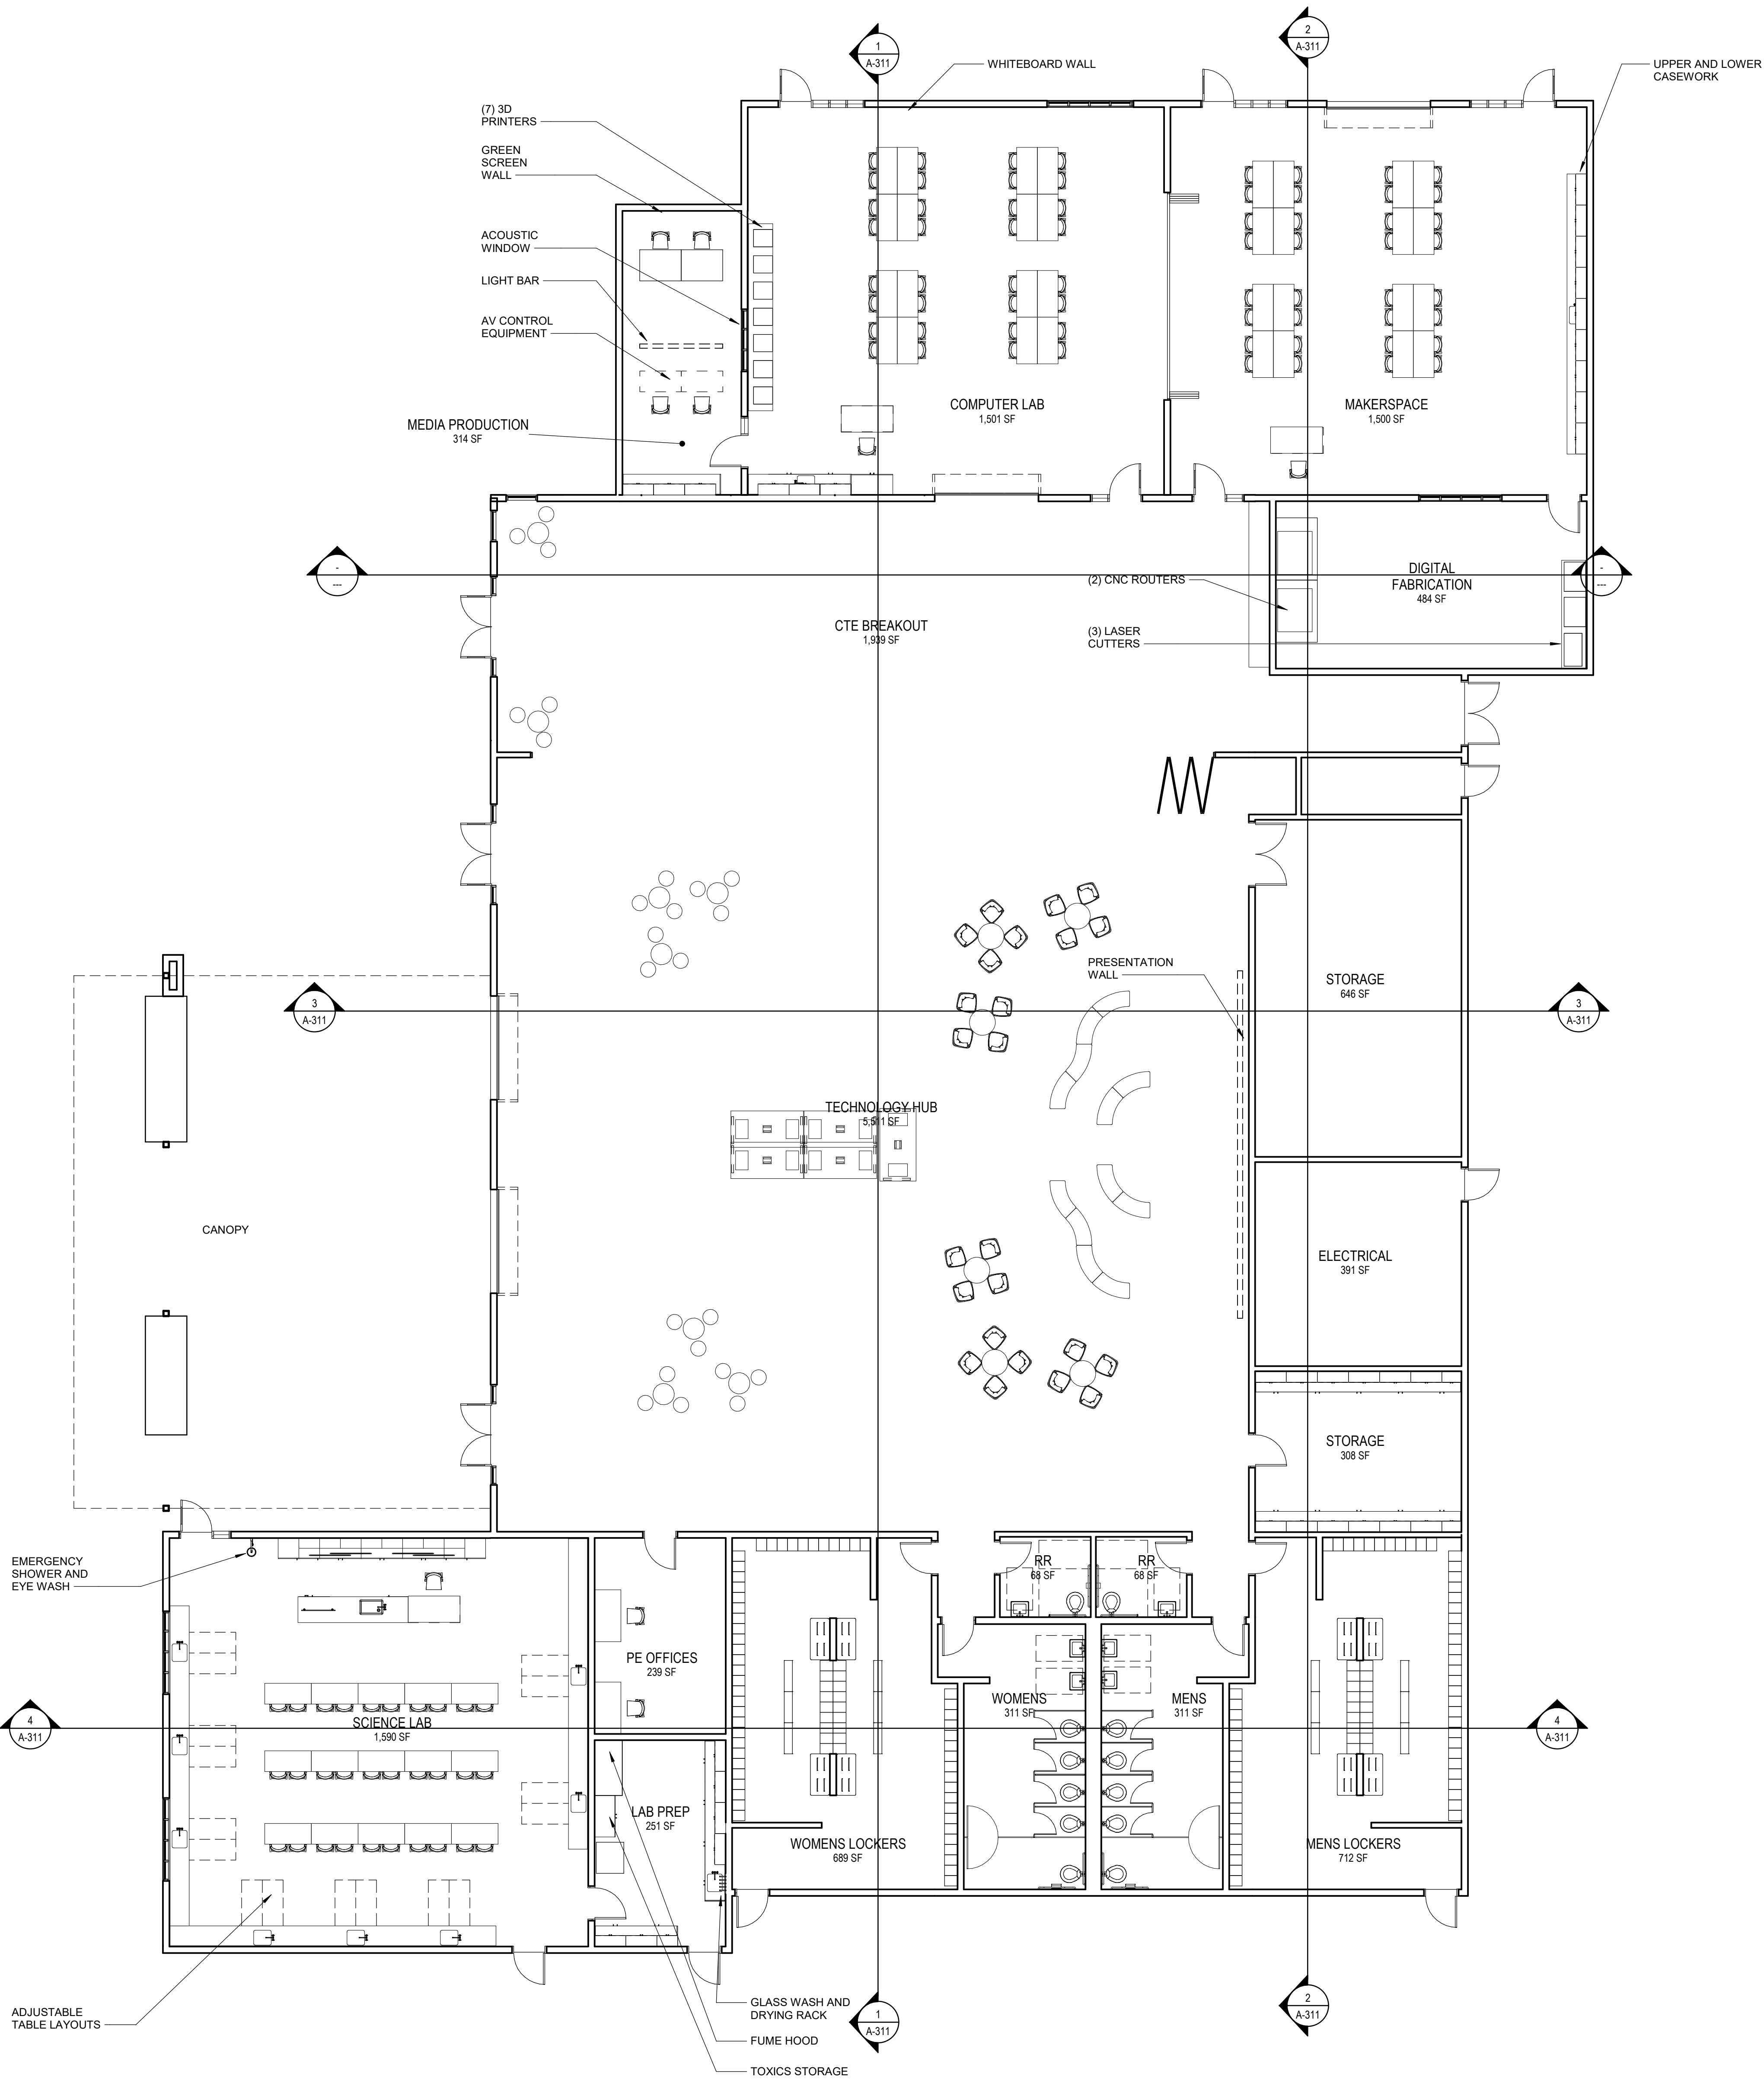

1 FLOOR PLAN - LEVEL 1 - OVERALL
SCALE 1/8" = 1'-0"



FLOOR PLAN LEGEND

154A J

10

22

234

11

101A

PLAN NORTH

PLAN NORTH

PLAN NORTH

PARTITION TYPE INDICATOR

WINDOW OR LOUVER IDENTIFIER

KEYNOTE INDICATOR

FURNITURE, FIXTURE & EQUIPMENT INDICATOR

SIGNAGE INDICATOR

DOOR OPENING IDENTIFIER


PLAN NORTH & TRUE NORTH INDICATOR

LIONAKIS

1919 Nineteenth Street
Sacramento CA 95811
P 916.558.1900 F 916.558.1919
www.lionakis.com

CONSULTANT

SEAL

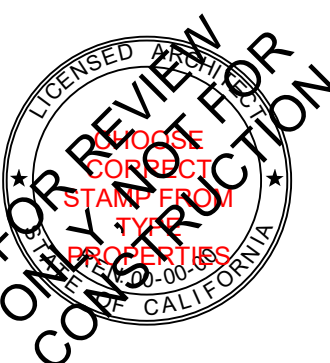

PROJECT
DA VINCI TECH HUB ADDITION

1400 E 8TH STREET
DAVIS, CA 95616

CLIENT
DAVIS JOINT UNIFIED SCHOOL DISTRICT

526 B STREET
DAVIS, CA 95616

ISSUED

MARK	DATE	DESCRIPTION
------	------	-------------

MANAGEMENT

LIONAKIS PROJECT NO.	019150
CLIENT PROJECT NO.	700.00.007
COPYRIGHT:	LIONAKIS 2019

AGENCY

TITLE

FLOOR PLAN - LEVEL 1

SHEET

A-111