


2 ENLARGED PARTIAL SITE PLAN
1" = 10'-0"




PRESENTATION SITE PLAN

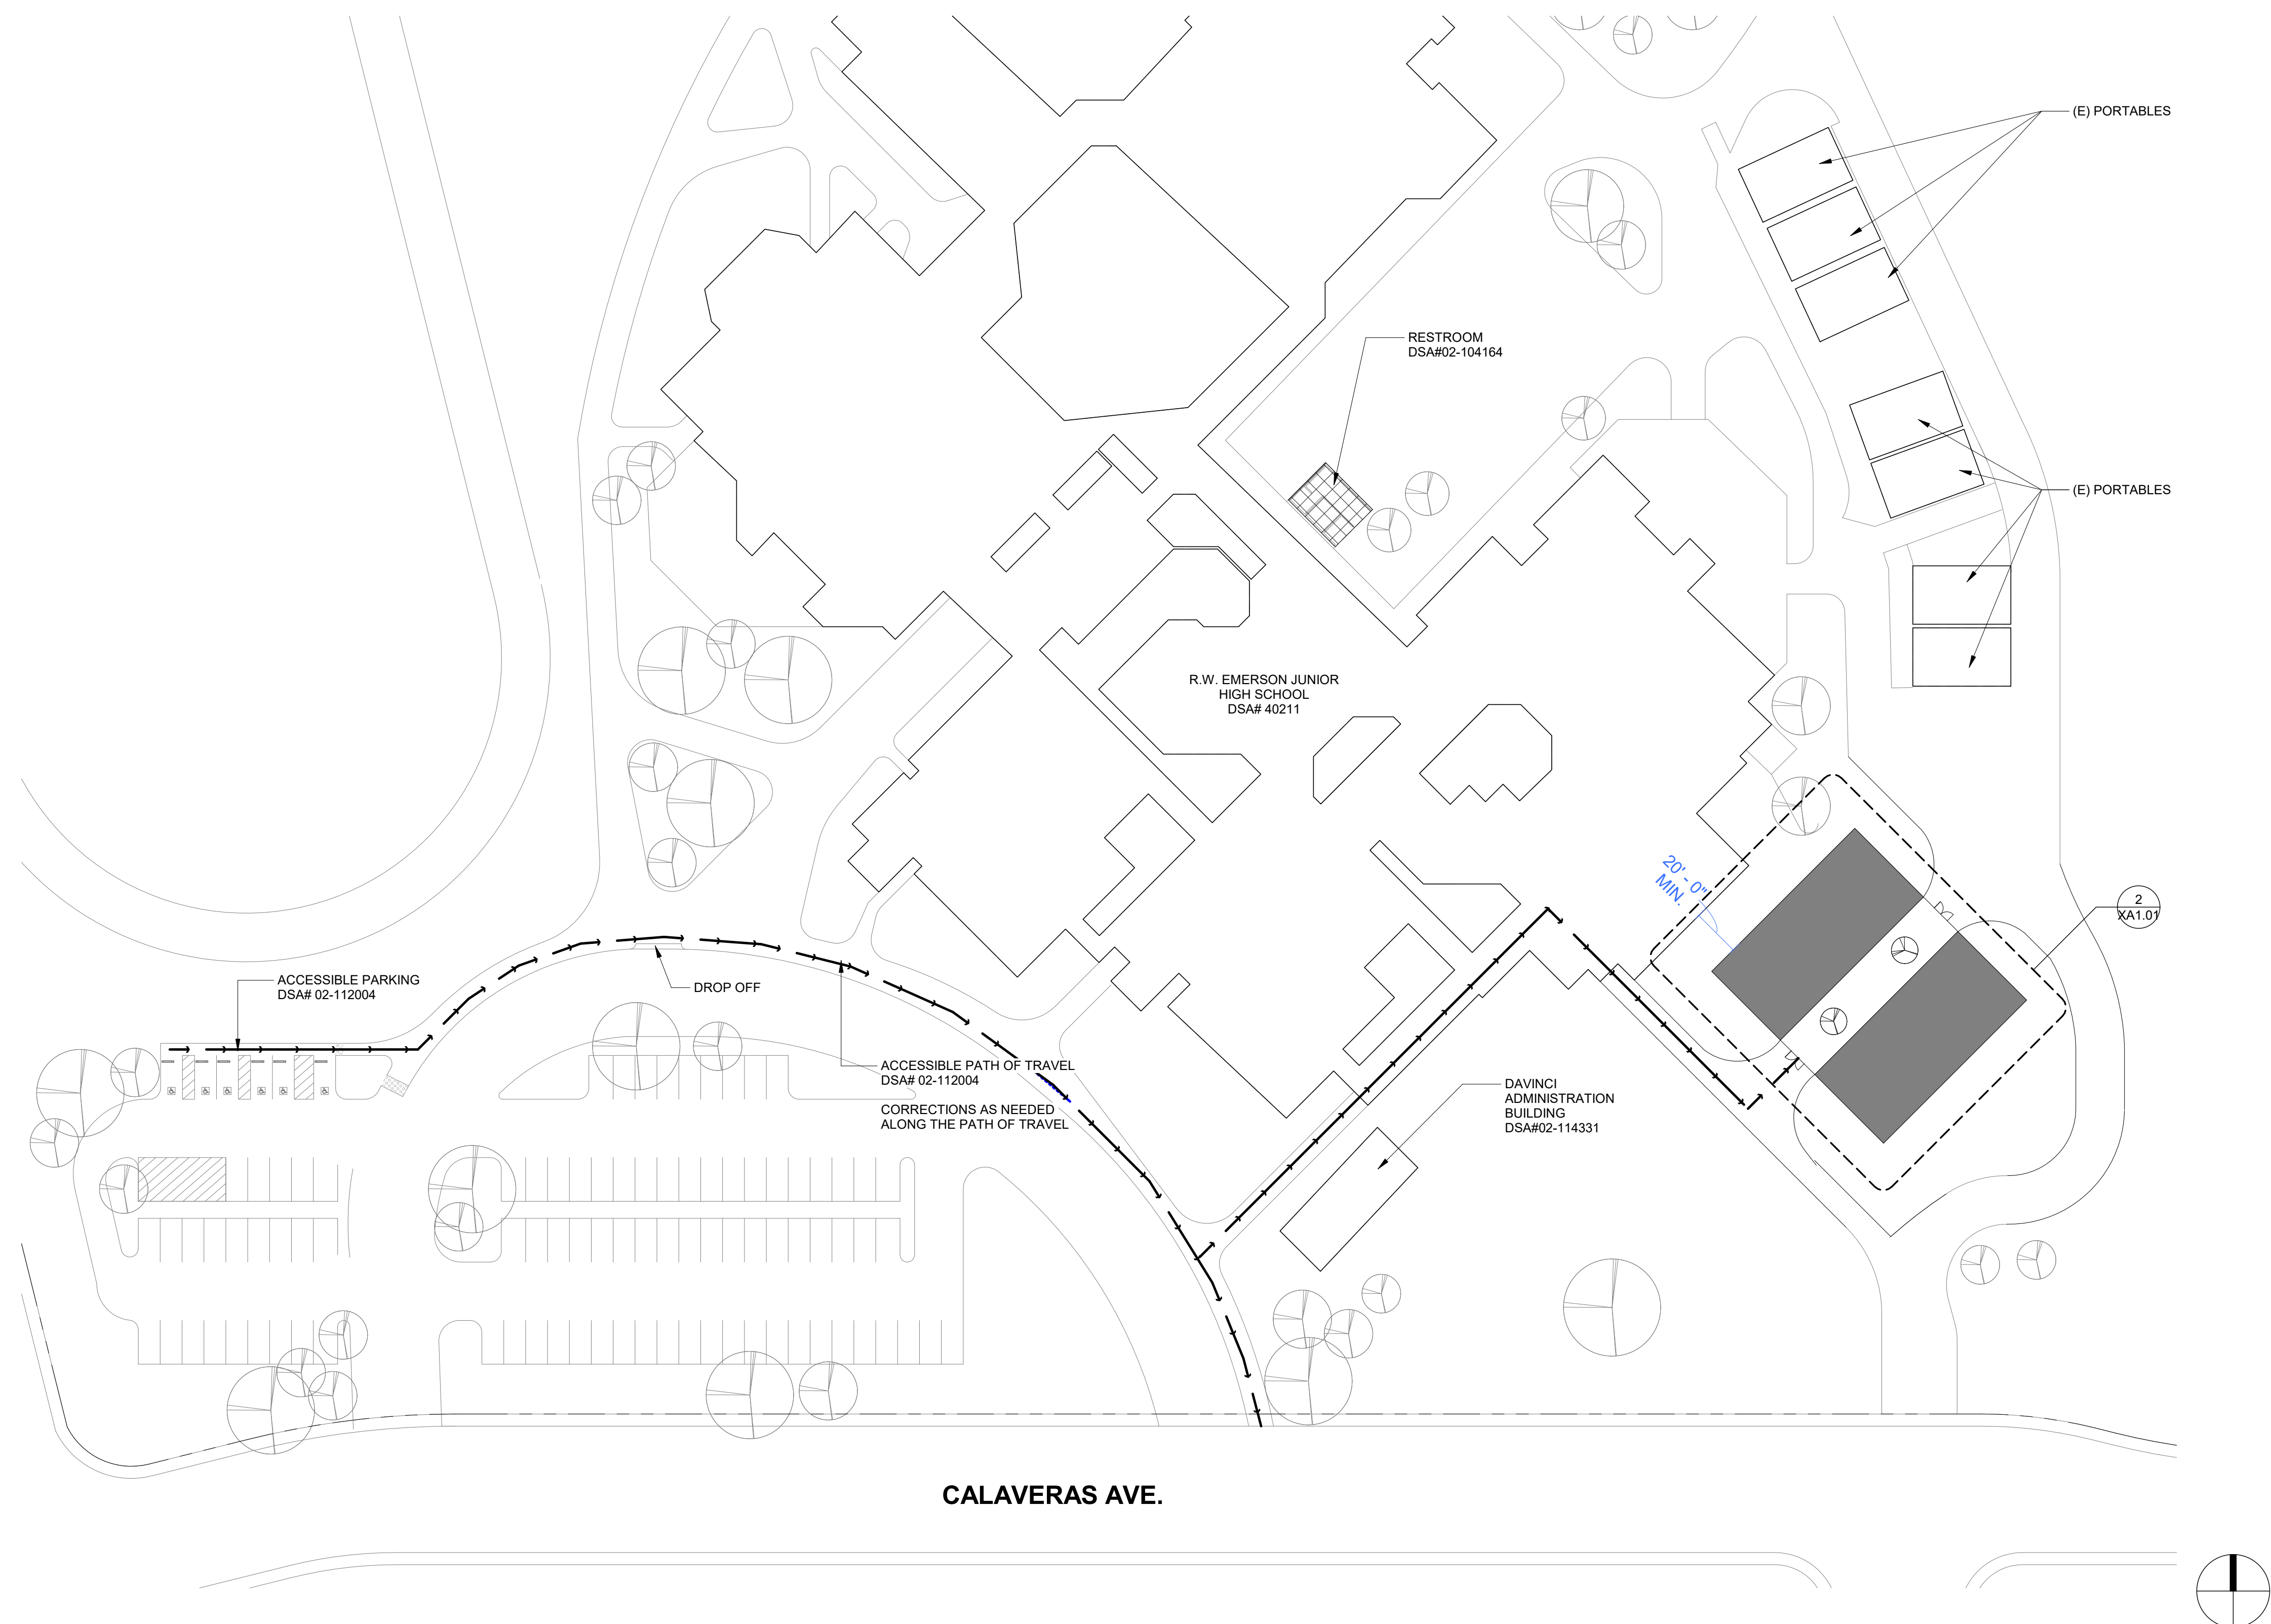

HIBSER YAMAUCHI Architects, Inc.

09/09/19

DJUSD
EMERSON - NEW SCIENCE
CLASSROOMS / MODERNIZATION

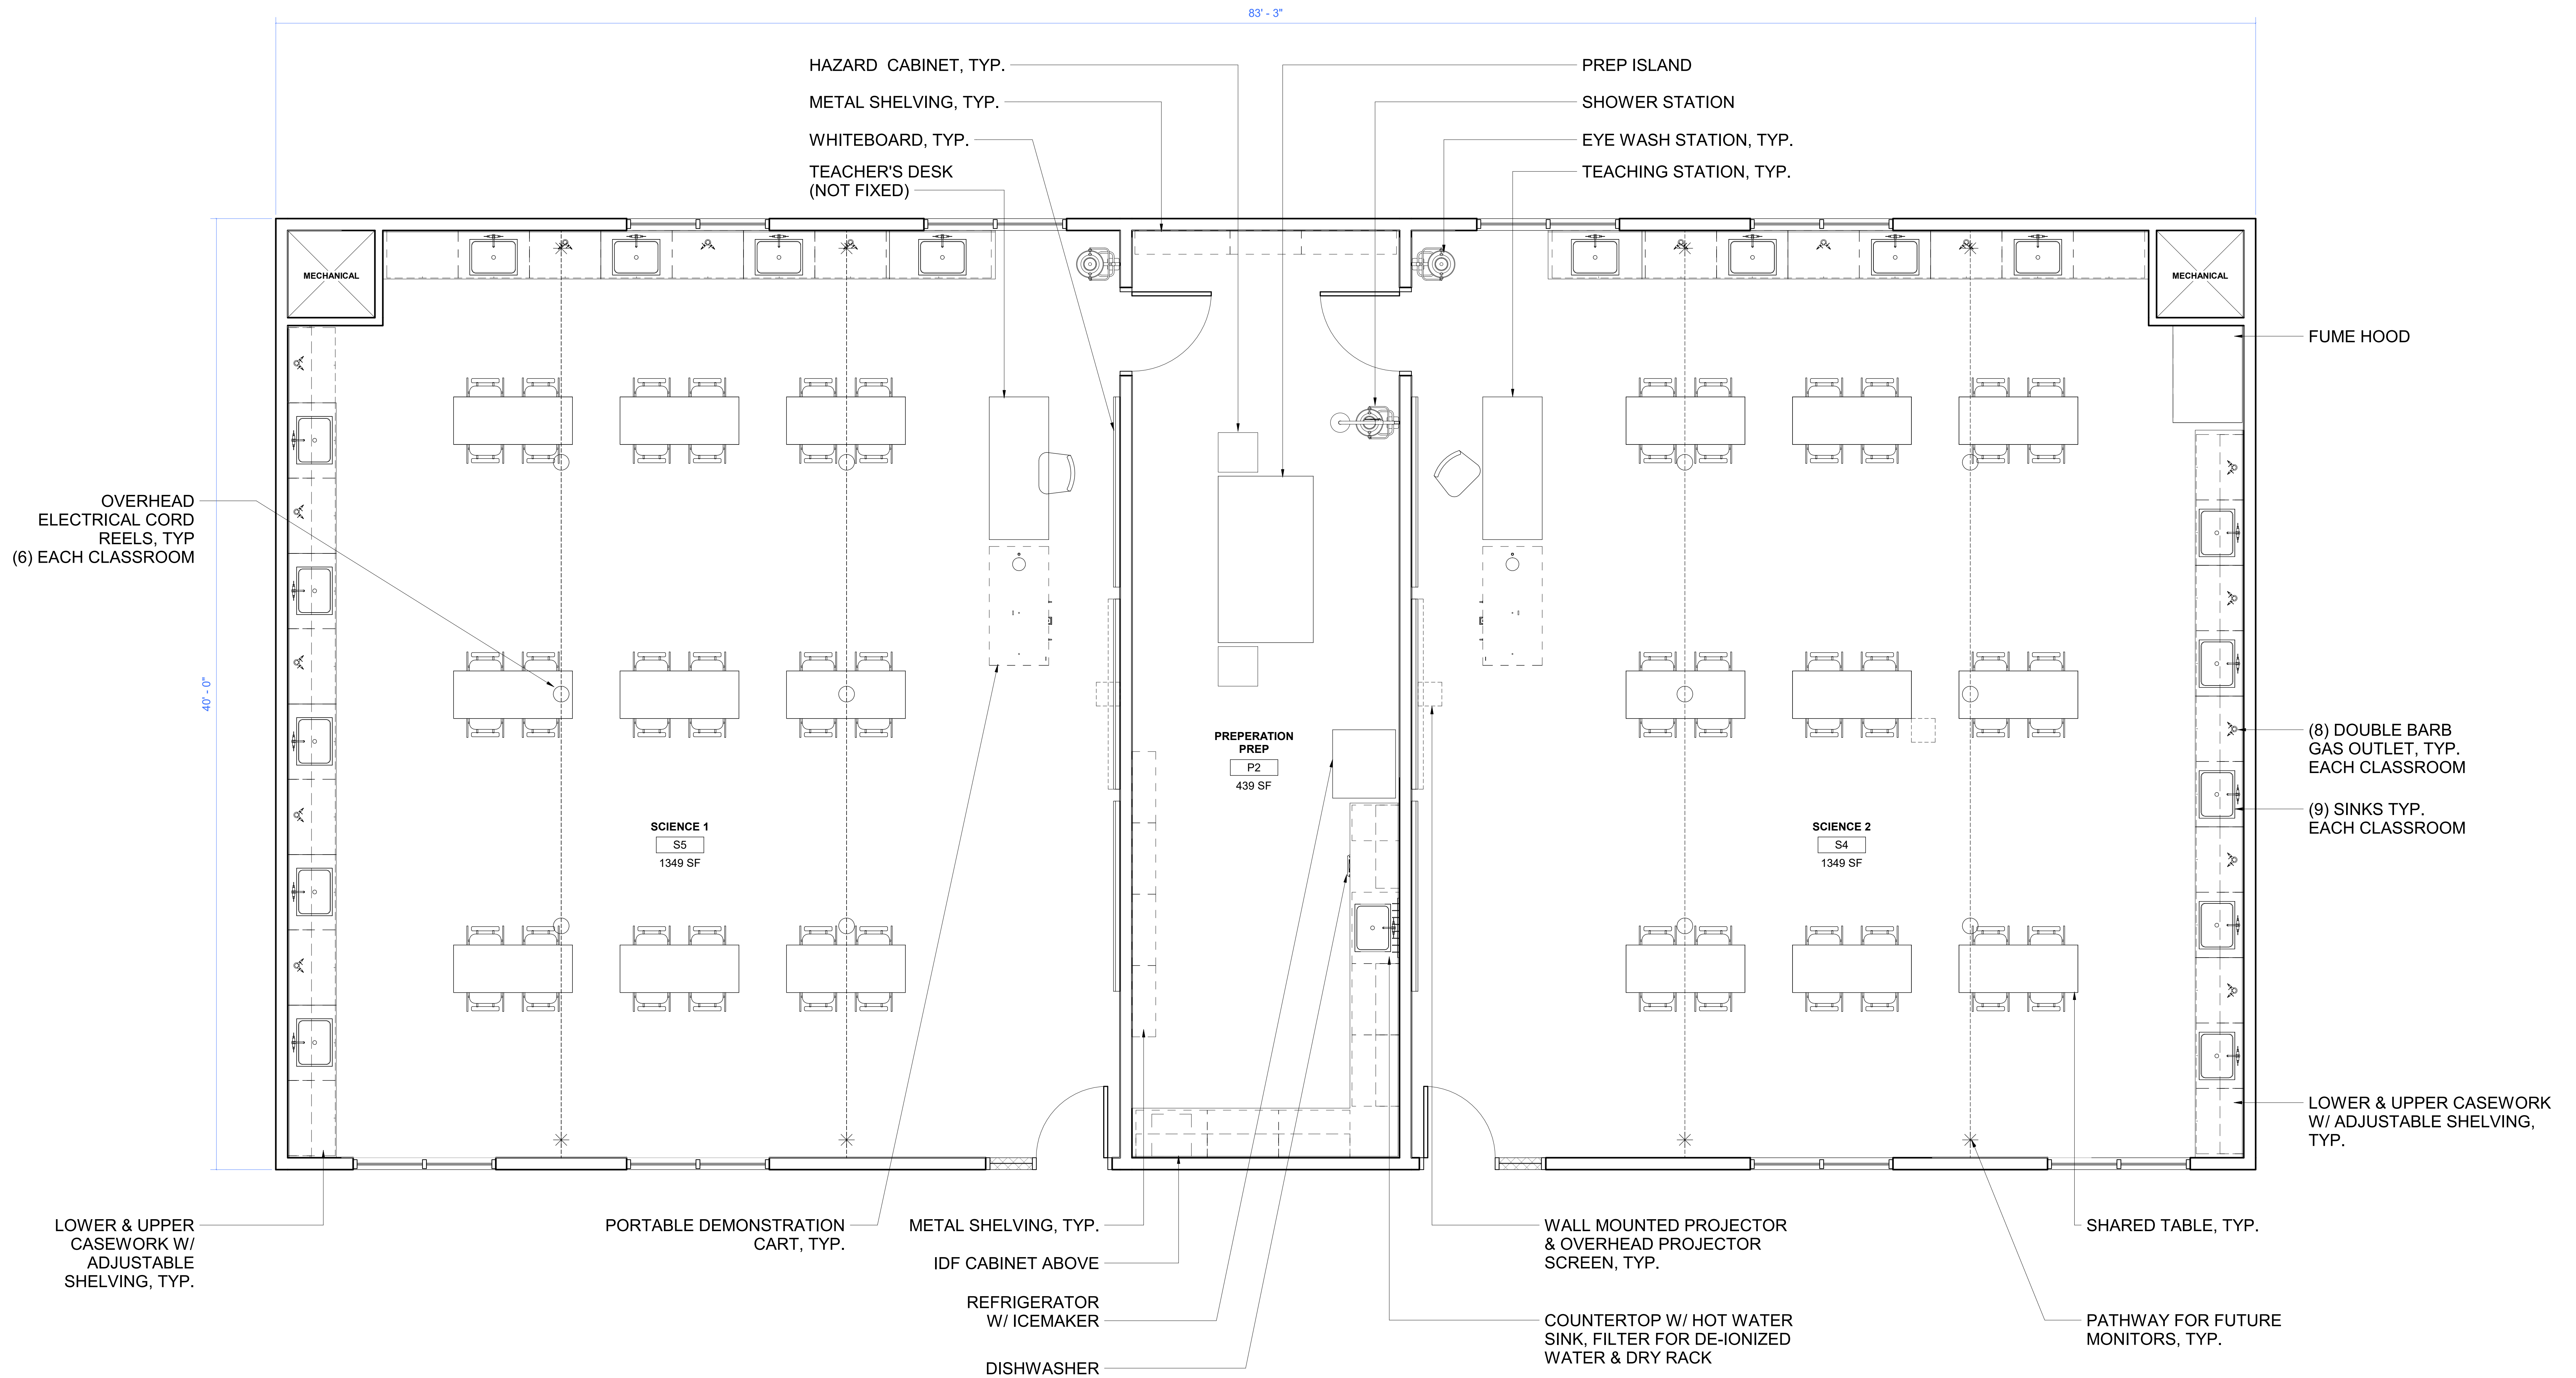

PRESENTATION BOARD MODULAR